

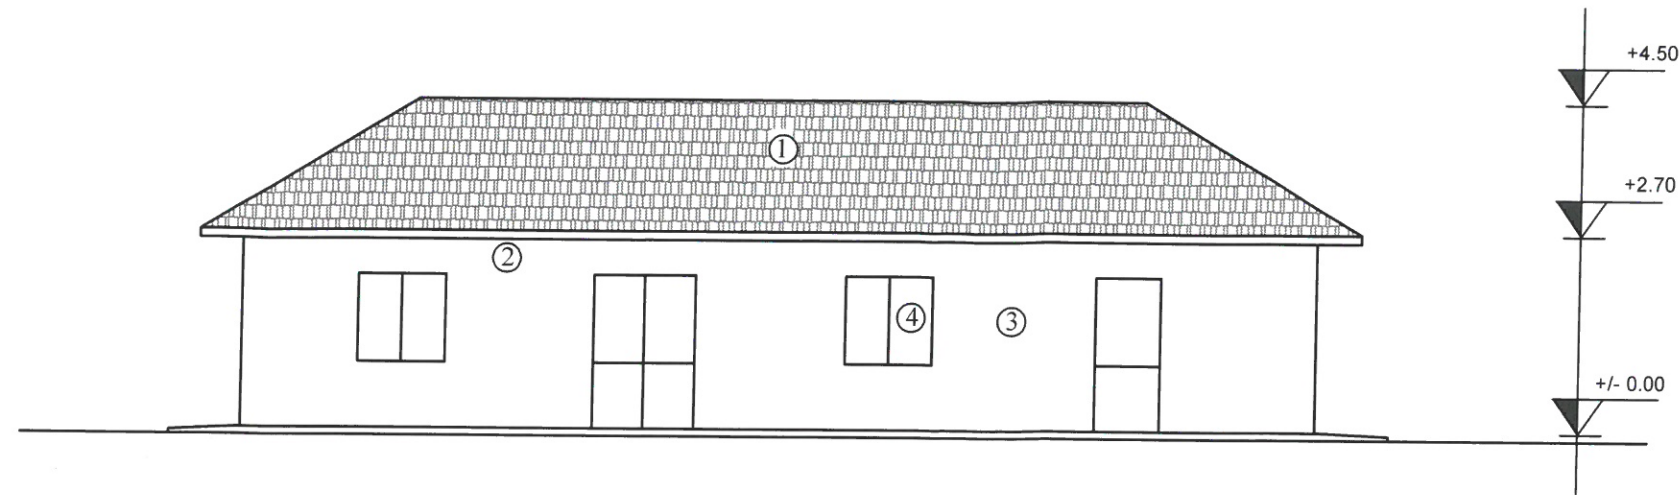


PLAN FATADA PRINCIPALA

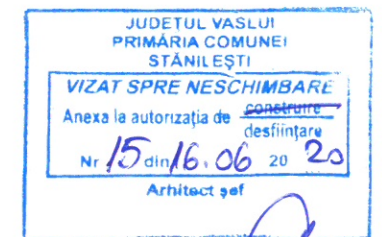


C1 - Locuinta Parter


PLAN FATADA SECUNDARA

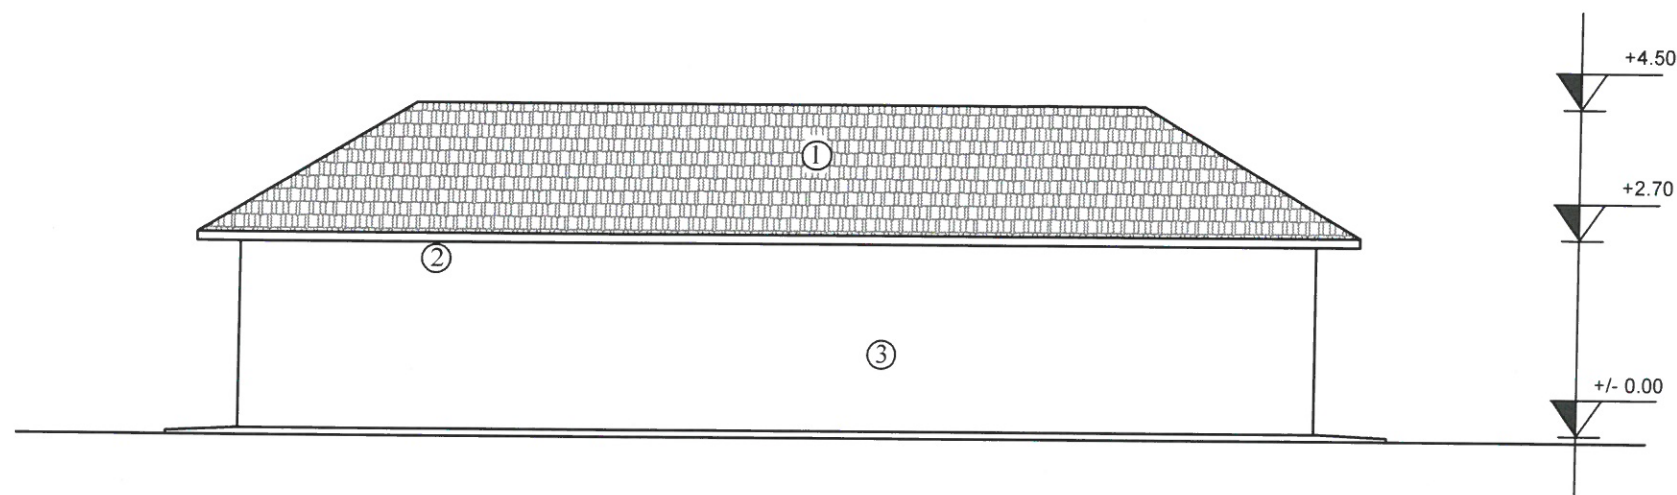

FATADA LATERAL STANGA

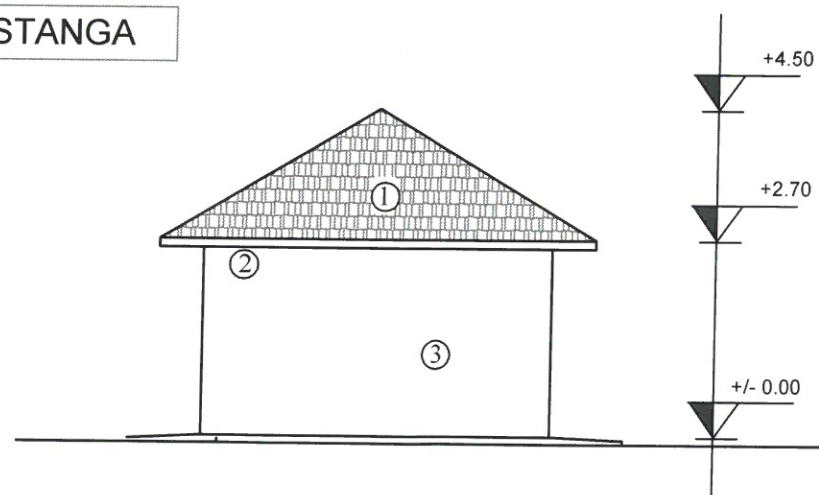

FATADA LATERAL DREAPTA

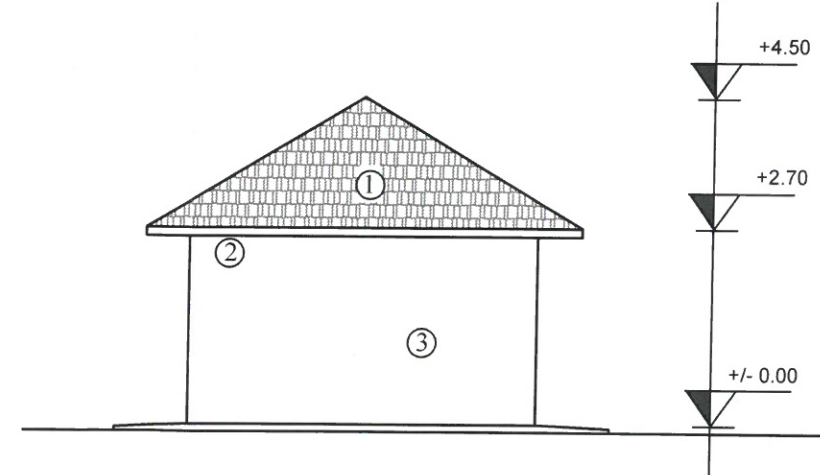

- LEGENDA:
1. Invelitoare tigla
  2. Pазie lemn
  3. Tencuiala lut, spoita cu var hidratat
  4. Tamplarie lemn rasinoase

SPECIFICATIE	NUME	SEMNATURA	BENEFICIAR/EXPERTIZA NR./DATA	
<b>PFA ING. BLAJ IOAN</b> CUI: 21630092			Beneficiari:	PANAINTA LUCIAN-IONUT SI PANAINTE MARIANA
scara: 1/100			Adresa:	Sat Gura Vaii, Com. Stanilesti Jud. Vaslui
data: 2020			Titlu proiect:	DESFIINTARE LOCUINTA SI ANEXA
SPECIFICATIE	NUME	SEMNATURA	Amplasament:	Sat Gura Vaii, Com. Stanilesti Jud. Vaslui
SEF PROIECT	ing. Blaj Ioan	<i>[Signature]</i>	Titlu plansa:	PLAN FATADE LOCUINTA
PROIECTAT	Arh. Bujdei V.	<i>[Signature]</i>		
DESENAT	ing. Blaj Ioan	<i>[Signature]</i>		
				Proiect nr. 3 FAZA D.T.A.D. PLANSA A4