



### PLAN FATADA PRINCIPALA

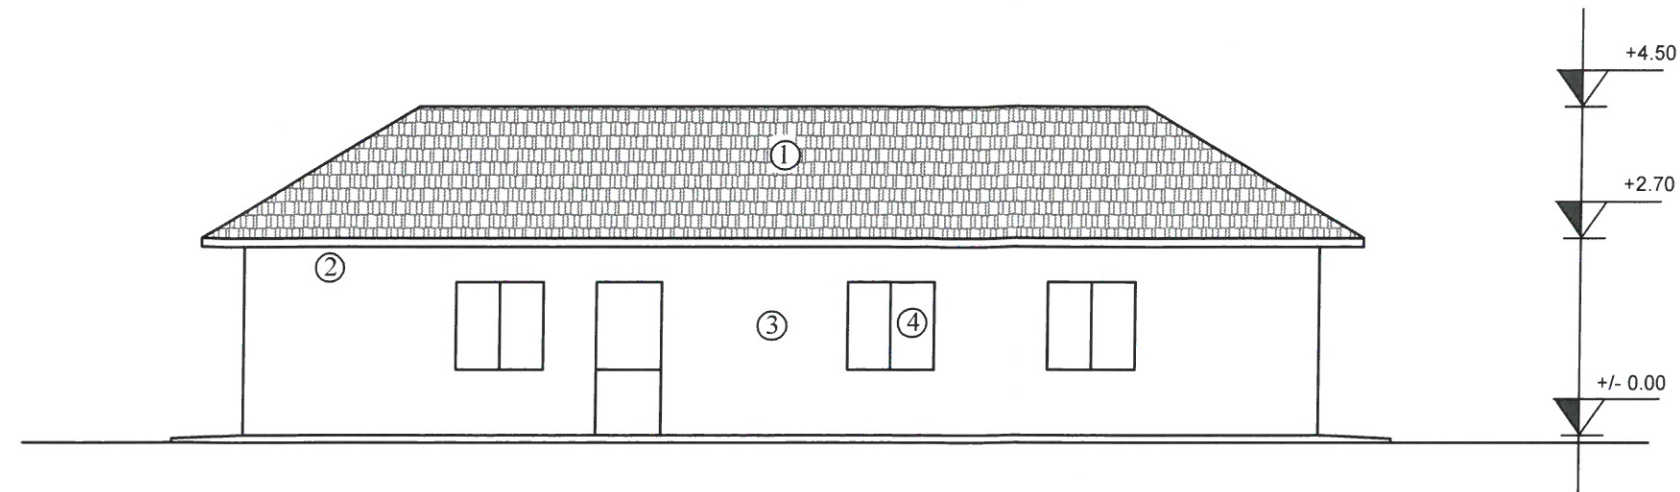


C1 - Locuinta Parter


## PLAN FATADA SECUNDARA

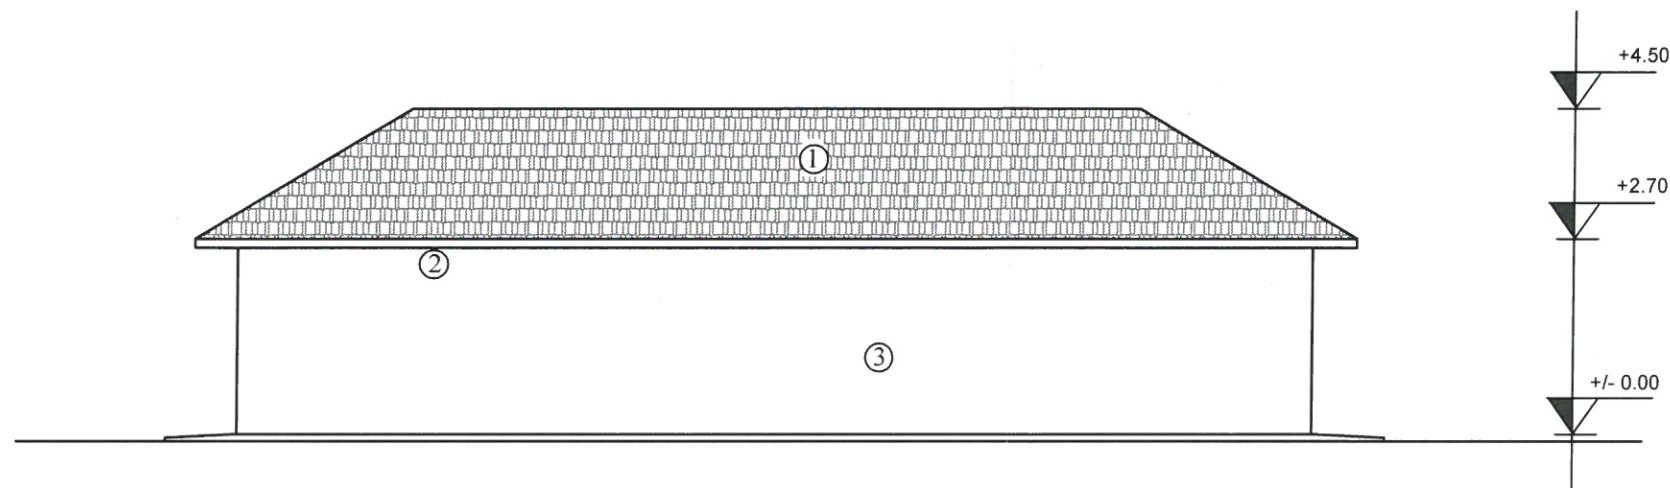

## FATADA LATERAL STANGA

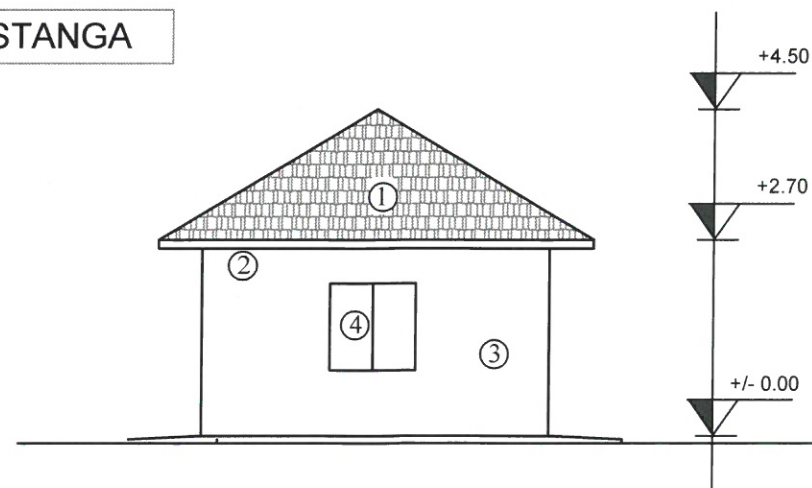

FATADA LATERAL DREAPTA

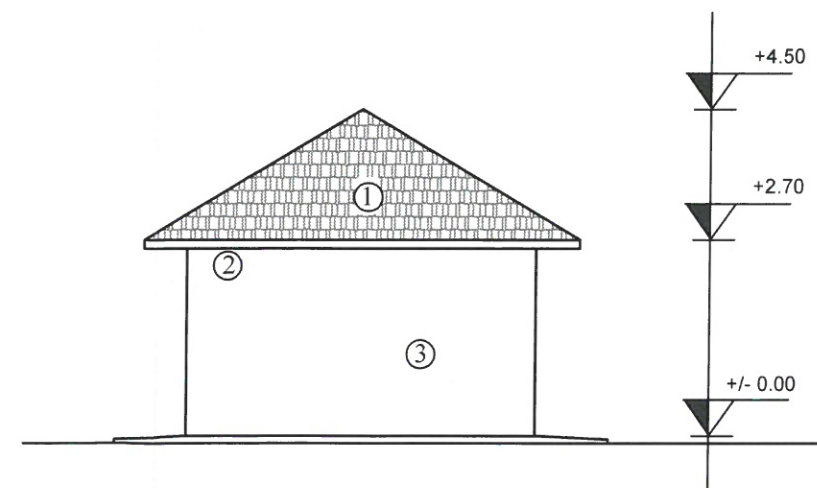

LEGENDA:

1. Invelitoare tigla
2. Pазie lemn
3. Tencuiala driscuita
4. Tamplarie lemn rasinoase

SPECIFICATIE		NUME	SEMNATURA	BENEFICIAR/EXPERTIZA NR./DATA	
<p align="center"><b>PFA ING. BLAJ IOAN</b></p> <p align="center">CUI: 21630092</p>				Beneficiari :	TOLOVAN COSTEL SI TOLOVAN DANIELA
				Adresa :	Sat Stanilesti, Com. Stanilesti Jud. Vaslui
				Titlu proiect:	DESFIINTARE LOCUINTA C1 SI ANEXA C2
				Amplasament:	Sat Stanilesti, Com. Stanilesti Jud. Vaslui
				Titlu plansa:	PLAN FATADE LOCUINTA
SPECIFICATIE		NUME	SEMNATURA	scara:	Proiect
SEF PROIECT	ing. Blaj Ioan			1/100	nr. 8
PROIECTAT	Arh. Bujdei V.				FAZA
DESENAT	ing. Blaj Ioan			data: 2020	D.T.A.D.
					PLANSĂ <b>A4</b>