



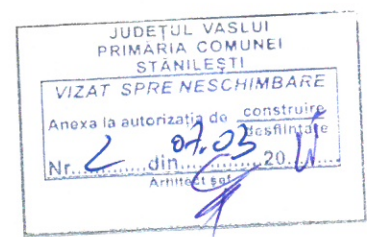

Corp C1 - Locuinta P+1E
 Propusa
 Ac = 186.50 mp
 Ad = 333.90 mp
 Au = 272.50 mp
 h streasina = 5.40m
 H coama = 7.90m

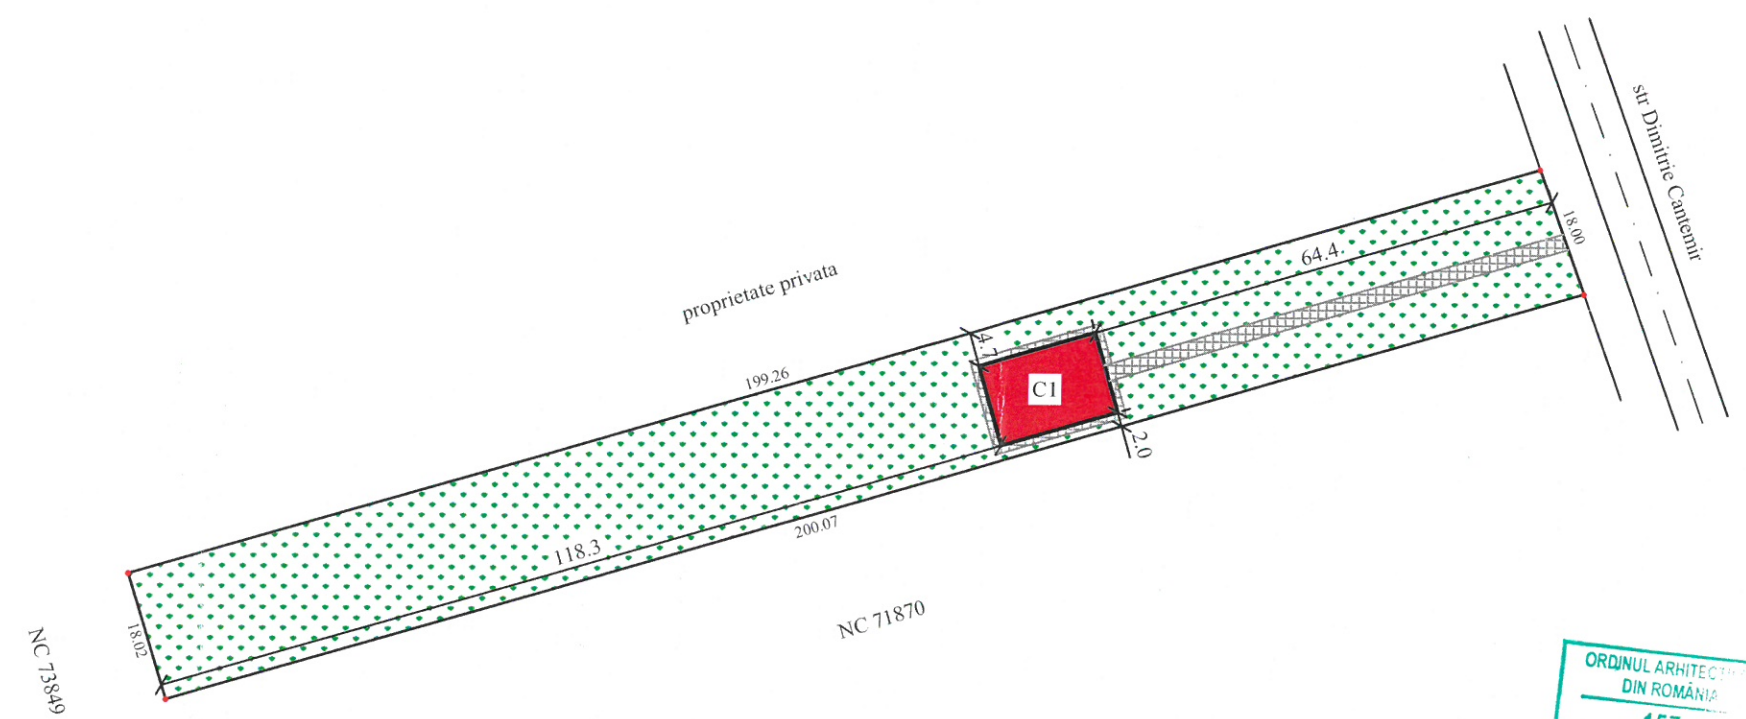

- BV Bazin vidanjabil
- Spatii verzi, gazon si arbusii ornamentali, plantatii
S spatii verzi = 3242.50 mp
- Alei pietonale si carosabile, din pavaj
S pavaj = 164.00 mp
- C1- Corp cladire propusa
S cladire = 186.50 mp

S teren = 3593.00 mp, determinati topografic

ag=0,25g; Tc=0,70s
 Clasa de importanta: III
 Categoria de importanta: "D"
 Nivel de stabilitate la foc IV

POT existent = 0.00%
 CUT existent = 0.00
 POT propus = 5.19%
 CUT propus = 0.09

SPECIFICATIE	NUME	SEMNATURA	CERINTA	BENEFICIAR/EXPERTIZA NR./DATA	
S.C. MCM CONCEPT J37/622/2016, CUI: 36722526 Mun. Husi, str. Alexandru Ioan Cuza, nr. 105, Jud. Vaslui tel. 0742 108 708, e-mail: morarucorneliu@yahoo.com				Beneficiar: CHIRITOIU IONEL	
				Adresa: Sat Stanilesti, Com. Stanilesti, str. Dimitrie Cantemir, nr. 22, Jud. Vaslui	
				Proiect nr.51A	
				FAZA D.T.A.D.	
				PLANSA A1	
SPECIFICATIE	NUME	SEMNATURA	scara:	Beneficiar/EXPERTIZA NR./DATA	
SEF PROIECT	ing. Moraru C.		1/1000	Amplasament: Satul Stanilesti, Com. Stanilesti str. Dimitrie Cantemir, nr. 22, Jud. Vaslui	
PROIECTAT	Arh. Hanganu N.		data:	Titlu plansa:	
DESENAT	ing. Moraru C.		2024	PLAN DE SITUATIE	