



PLAN DE SITUATIE - EXISTENTA

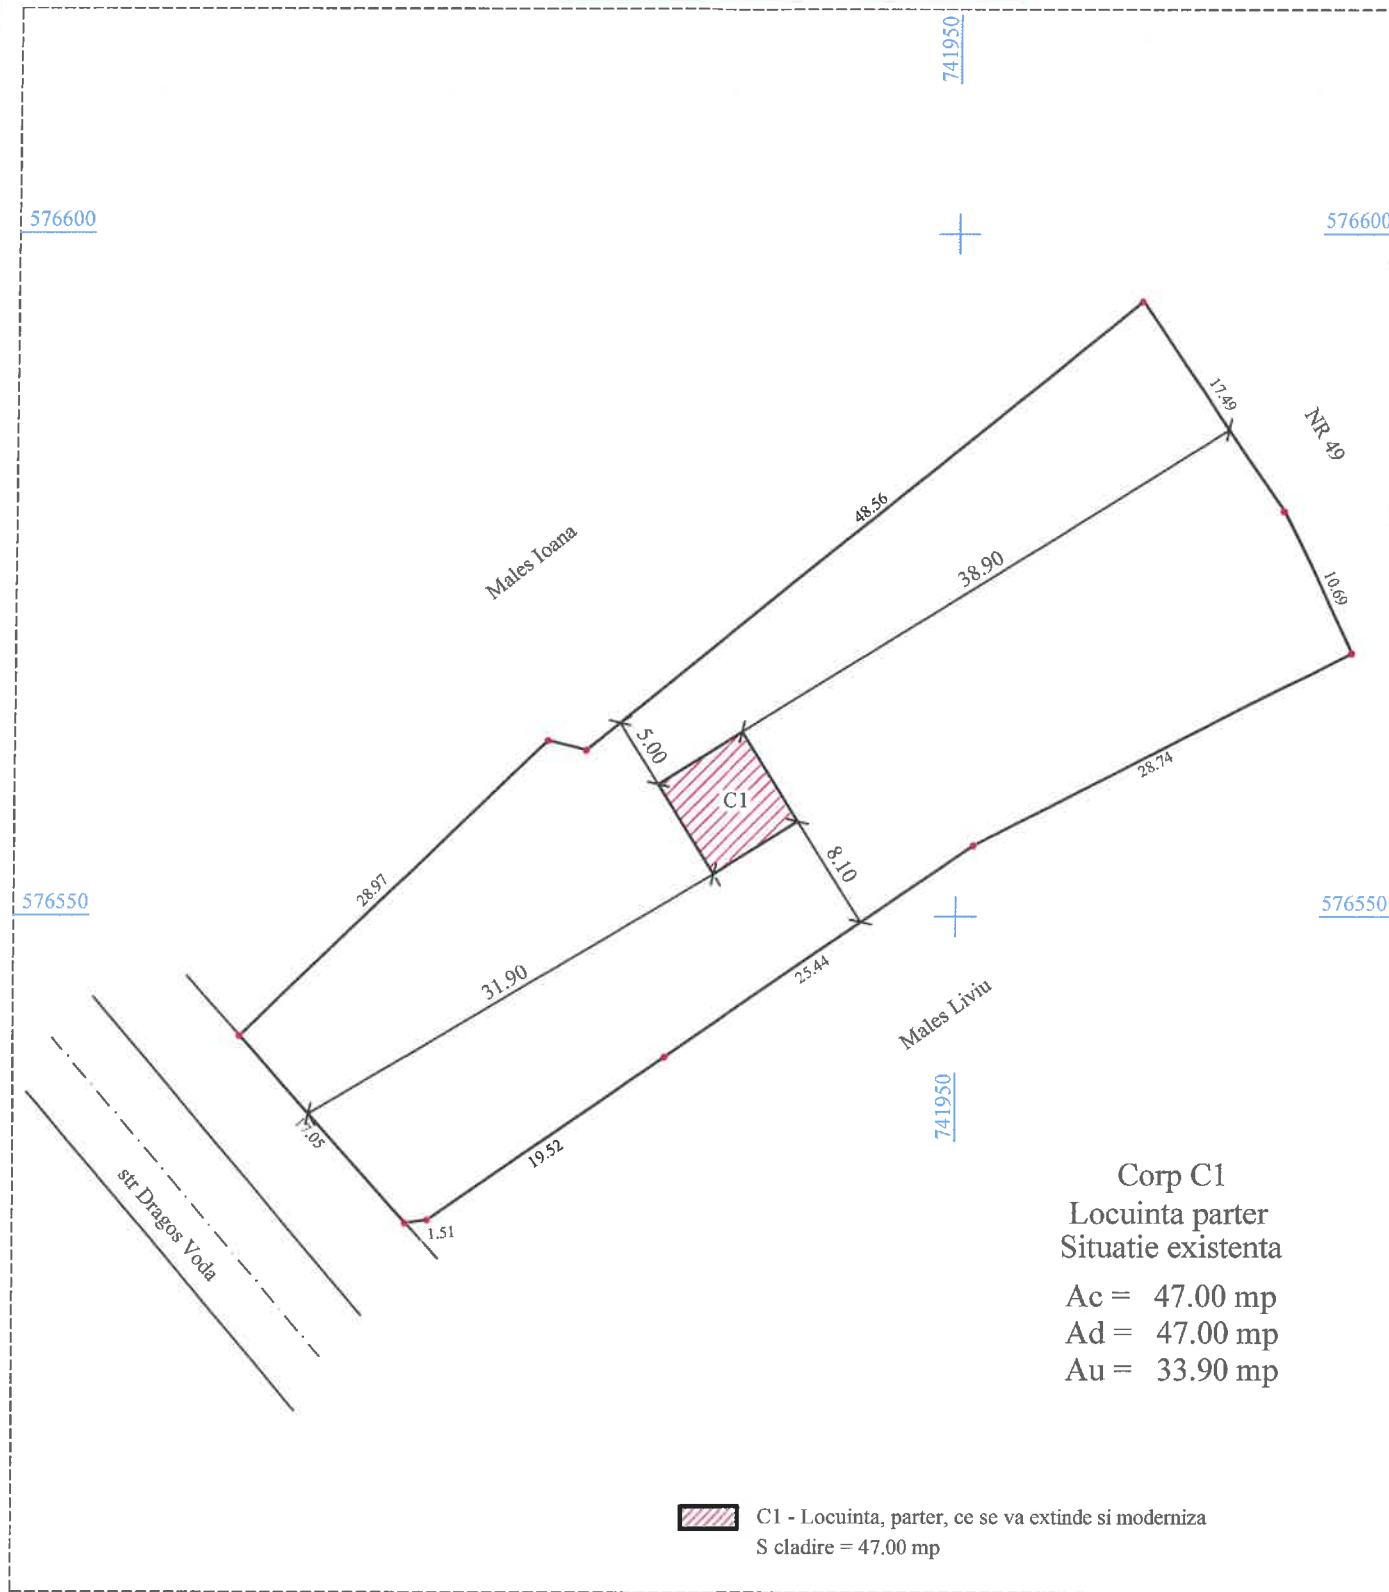

PLAN DE SITUATIE - PROPUSA

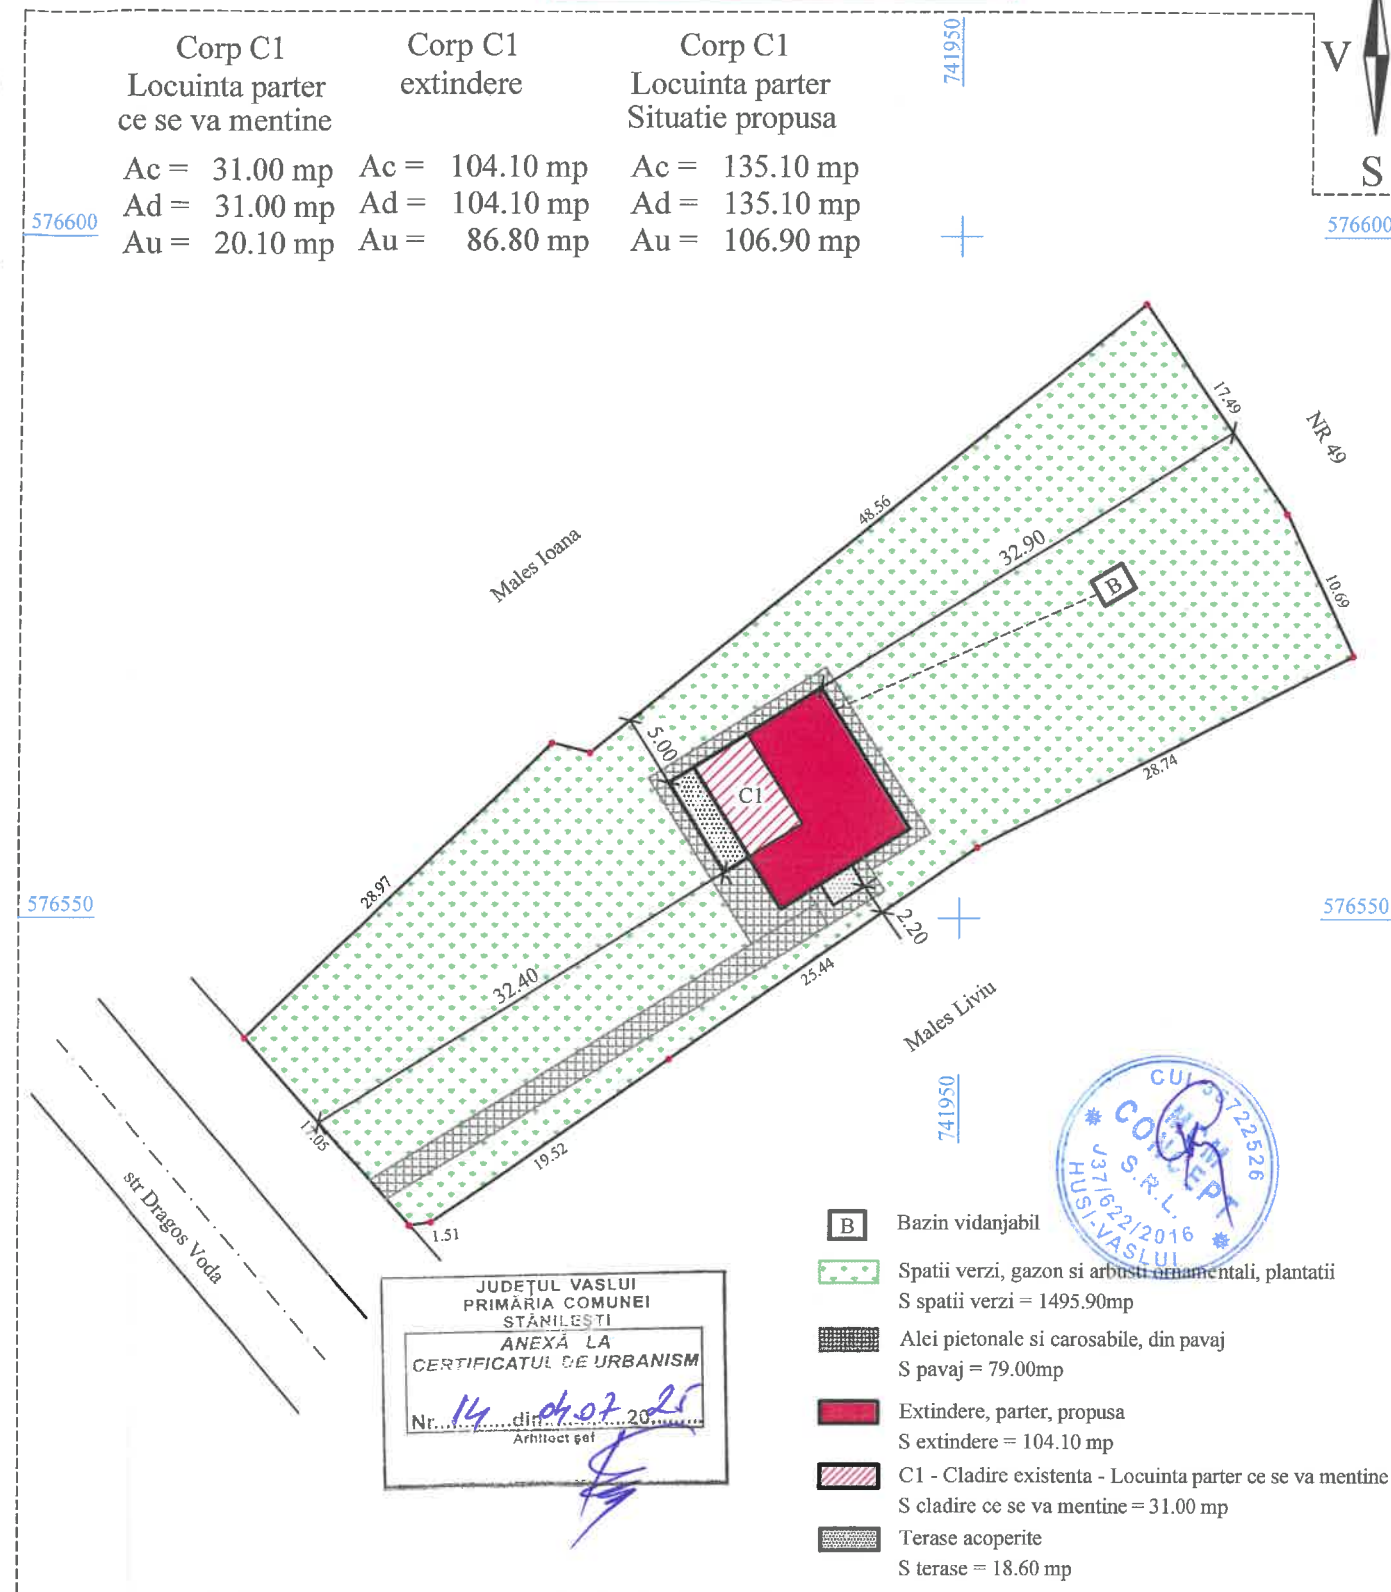

P.O.T. existent = 2,74%  
 C.U.T. existent = 0,02  
 P.O.T. propus = 7,90%  
 C.U.T. propus = 0,07

ag=0.25g; Tc=0,70s  
 Clasa de importanta: IV  
 Categoria de importanta: "D"  
 Nivel de stabilitate la foc IV

Total teren = 1710,00 mp, determinati topometric

SPECIFICATIE	NUME	SEMNATURA	CERINTA	BENEFICIAR/EXPERTIZA NR./DATA
MCM CONCEPT S.R.L. J37/622/2016, CUI: 36722526 Mun. Husi, str. Alexandru Ioan Cuza, nr. 105, Jud. Vaslui tel. 0742 108 708, e-mail: morarucorneliu@yahoo.com				Beneficiar: MALES GEORGETA Adresa: Sat Gura Vaii, Com. Stanilesti, str. Dragos Voda, nr. 97, Jud. Vaslui Titlu proiect: EXTINDERE SI MODERNIZARE LOCUINTA PARTER Amplasament: Sat Gura Vaii, Com. Stanilesti str. Dragos Voda, nr. 97, CF 73386, Jud. Vaslui Titlu plansa: PLAN DE SITUATIE
Proiect nr.42A FAZA D.T.A.C. PLANSA A1				
SPECIFICATIE	NUME	SEMNATURA	scara: 1/500	
SEF PROIECT	ing. Moraru C.			
PROIECTAT	Arh. Hanganu N.		data: 2025	
DESENAT	ing. Moraru C.			