



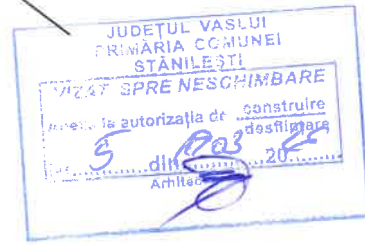

Corp C1	Corp C2
Locuinta existenta	Anexa propusa
Ac = 114.00 mp	Ac = 22.80 mp
Ad = 114.00 mp	Ad = 22.80 mp
Au = 95.50 mp	Au = 20.00 mp
	h streasina = 2.70m
	H coama = 3.70m
	COTA +/-0.00=51.60

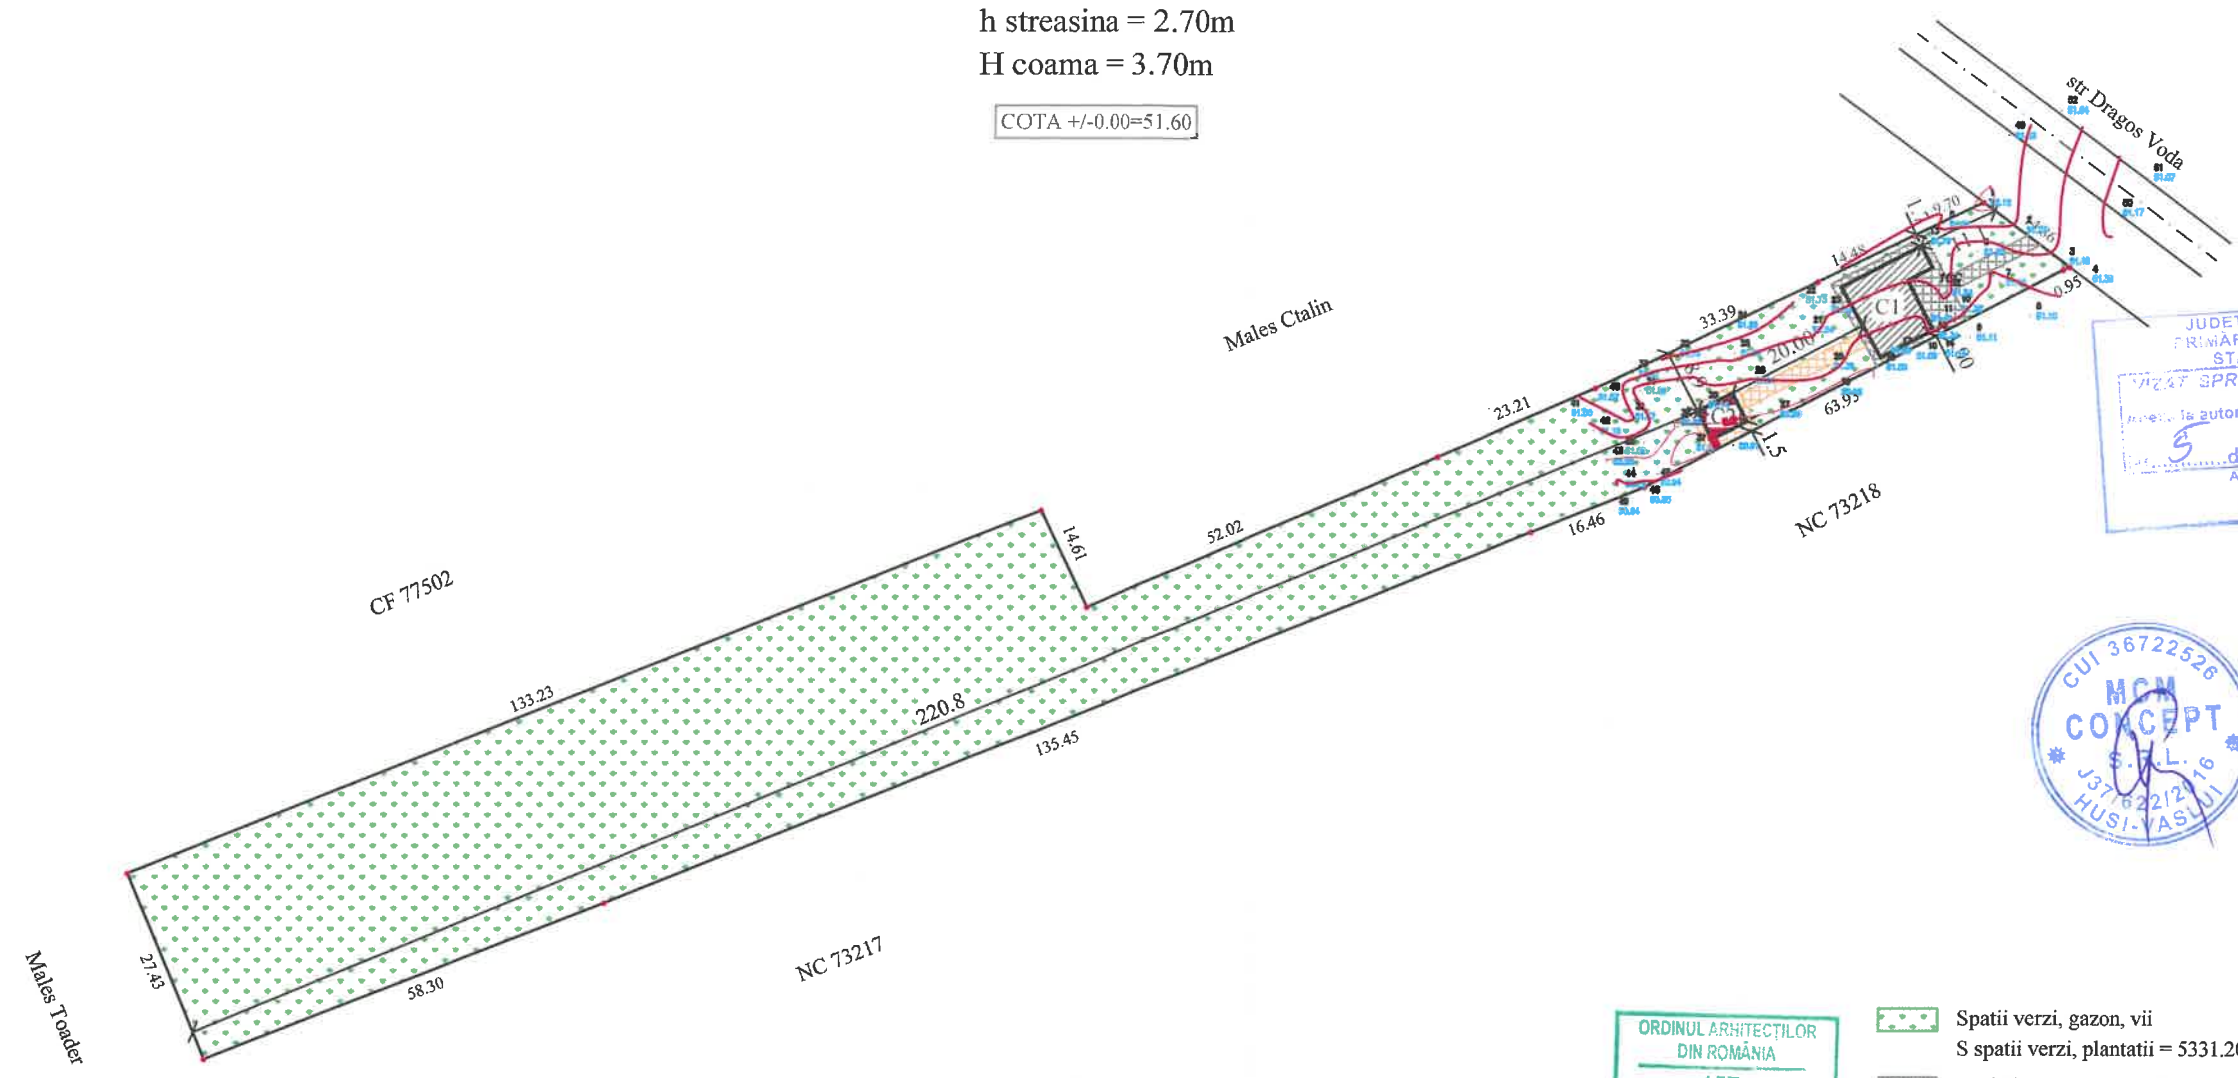

- Spatii verzi, gazon, vii  
S spatii verzi, plantatii = 5331.20 mp
- Alei pietonale si carosabile existente  
S pavaj = 95.00 mp
- Alei pietonale si carosabile propuse  
S pavaj = 37.00 mp
- C1 - Corp cladire existenta  
S cladiri = 114.00 mp
- C2 - Corp cladire propusa  
S cladiri = 22.80 mp

S teren = 5600,00 mp, determinati topometric

ag=0.25g; Tc=0,70s  
Clasa de importanta: IV  
Categoria de importanta: "D"  
Nivel de stabilitate la foc IV

P.O.T. existent = 2,03%  
C.U.T. existent = 0,02  
P.O.T. propus = 2,44%  
C.U.T. propus = 0,02

SPECIFICATIE	NUME	SEMNATURA	CERINTA	BENEFICIAR/EXPERTIZA NR./DATA	
S.C. MCM CONCEPT S.R.L. J37/622/2016, CUI: 36722526 Mun. Husi, str. Alexandru Ioan Cuza, nr. 105, Jud. Vaslui tel. 0742 108 708, e-mail: morarucorneliu@yahoo.com				Beneficiar : MALES CATALIN	
				Adresa : Sat Gura Vaii, Comuna Stanilesti Jud. Vaslui	
				Proiect nr. 34	
				FAZA D.T.A.C.	
				PLANSA A1	
SPECIFICATIE	NUME	SEMNATURA	scara:	Titlu proiect: <b>CONSTRUIRE ANEXA GOSPODAREASCA - MAGAZIE</b> Amplasament: Sat Gura Vaii, Com. Stanilesti str. Dragos Voda, nr. 14, CF 75807, Jud. Vaslui Titlu plansa: <b>PLAN DE SITUATIE</b>	
SEF PROIECT	ing. Moraru C.		1/1000		
PROIECTAT	Arh. Hanganu N.		data:		
DESENAT	ing. Moraru C.		2026		